

Drawing Status

INFORMATION

This drawing is © C4 Projects and is not to be copied, reproduced or re-distributed either in whole or in part without the prior written permission of the originator.

The originator shall have no responsibility for any liability, loss, cost, damage or expense arising from or relating to any use of this document other than for its intended purpose on this project.

This drawing shall be read in conjunction with all other relevant drawings, specifications and associated documentation. Any discrepancies, errors or omissions are to be reported to the originator before proceeding with work.

All dimensions are to be checked on site by the contractor prior to proceeding with any work. This drawing shall not be scaled to ascertain any dimensions, work to figured dimensions only.

DISCLAIMER

When this drawing is issued in CAD, it is an uncontrolled version issued for information only, to enable the recipient to prepare their own documents/drawings for which they are solely responsible.


SOFTWARE INTEROPERABILITY

C4 Projects prepared this drawing using Autodesk REVIT Architecture.

C4 Projects does not accept liability for any loss or degradation of any information held in the drawing resulting from the transition from the original file format to any other file format or from the recipient's reading of it in any other programme.

Hazard Identification		
ref	hazard	date

Wide Aisle Option - Total number of Pallets	
Count	
SEQ-002	16506

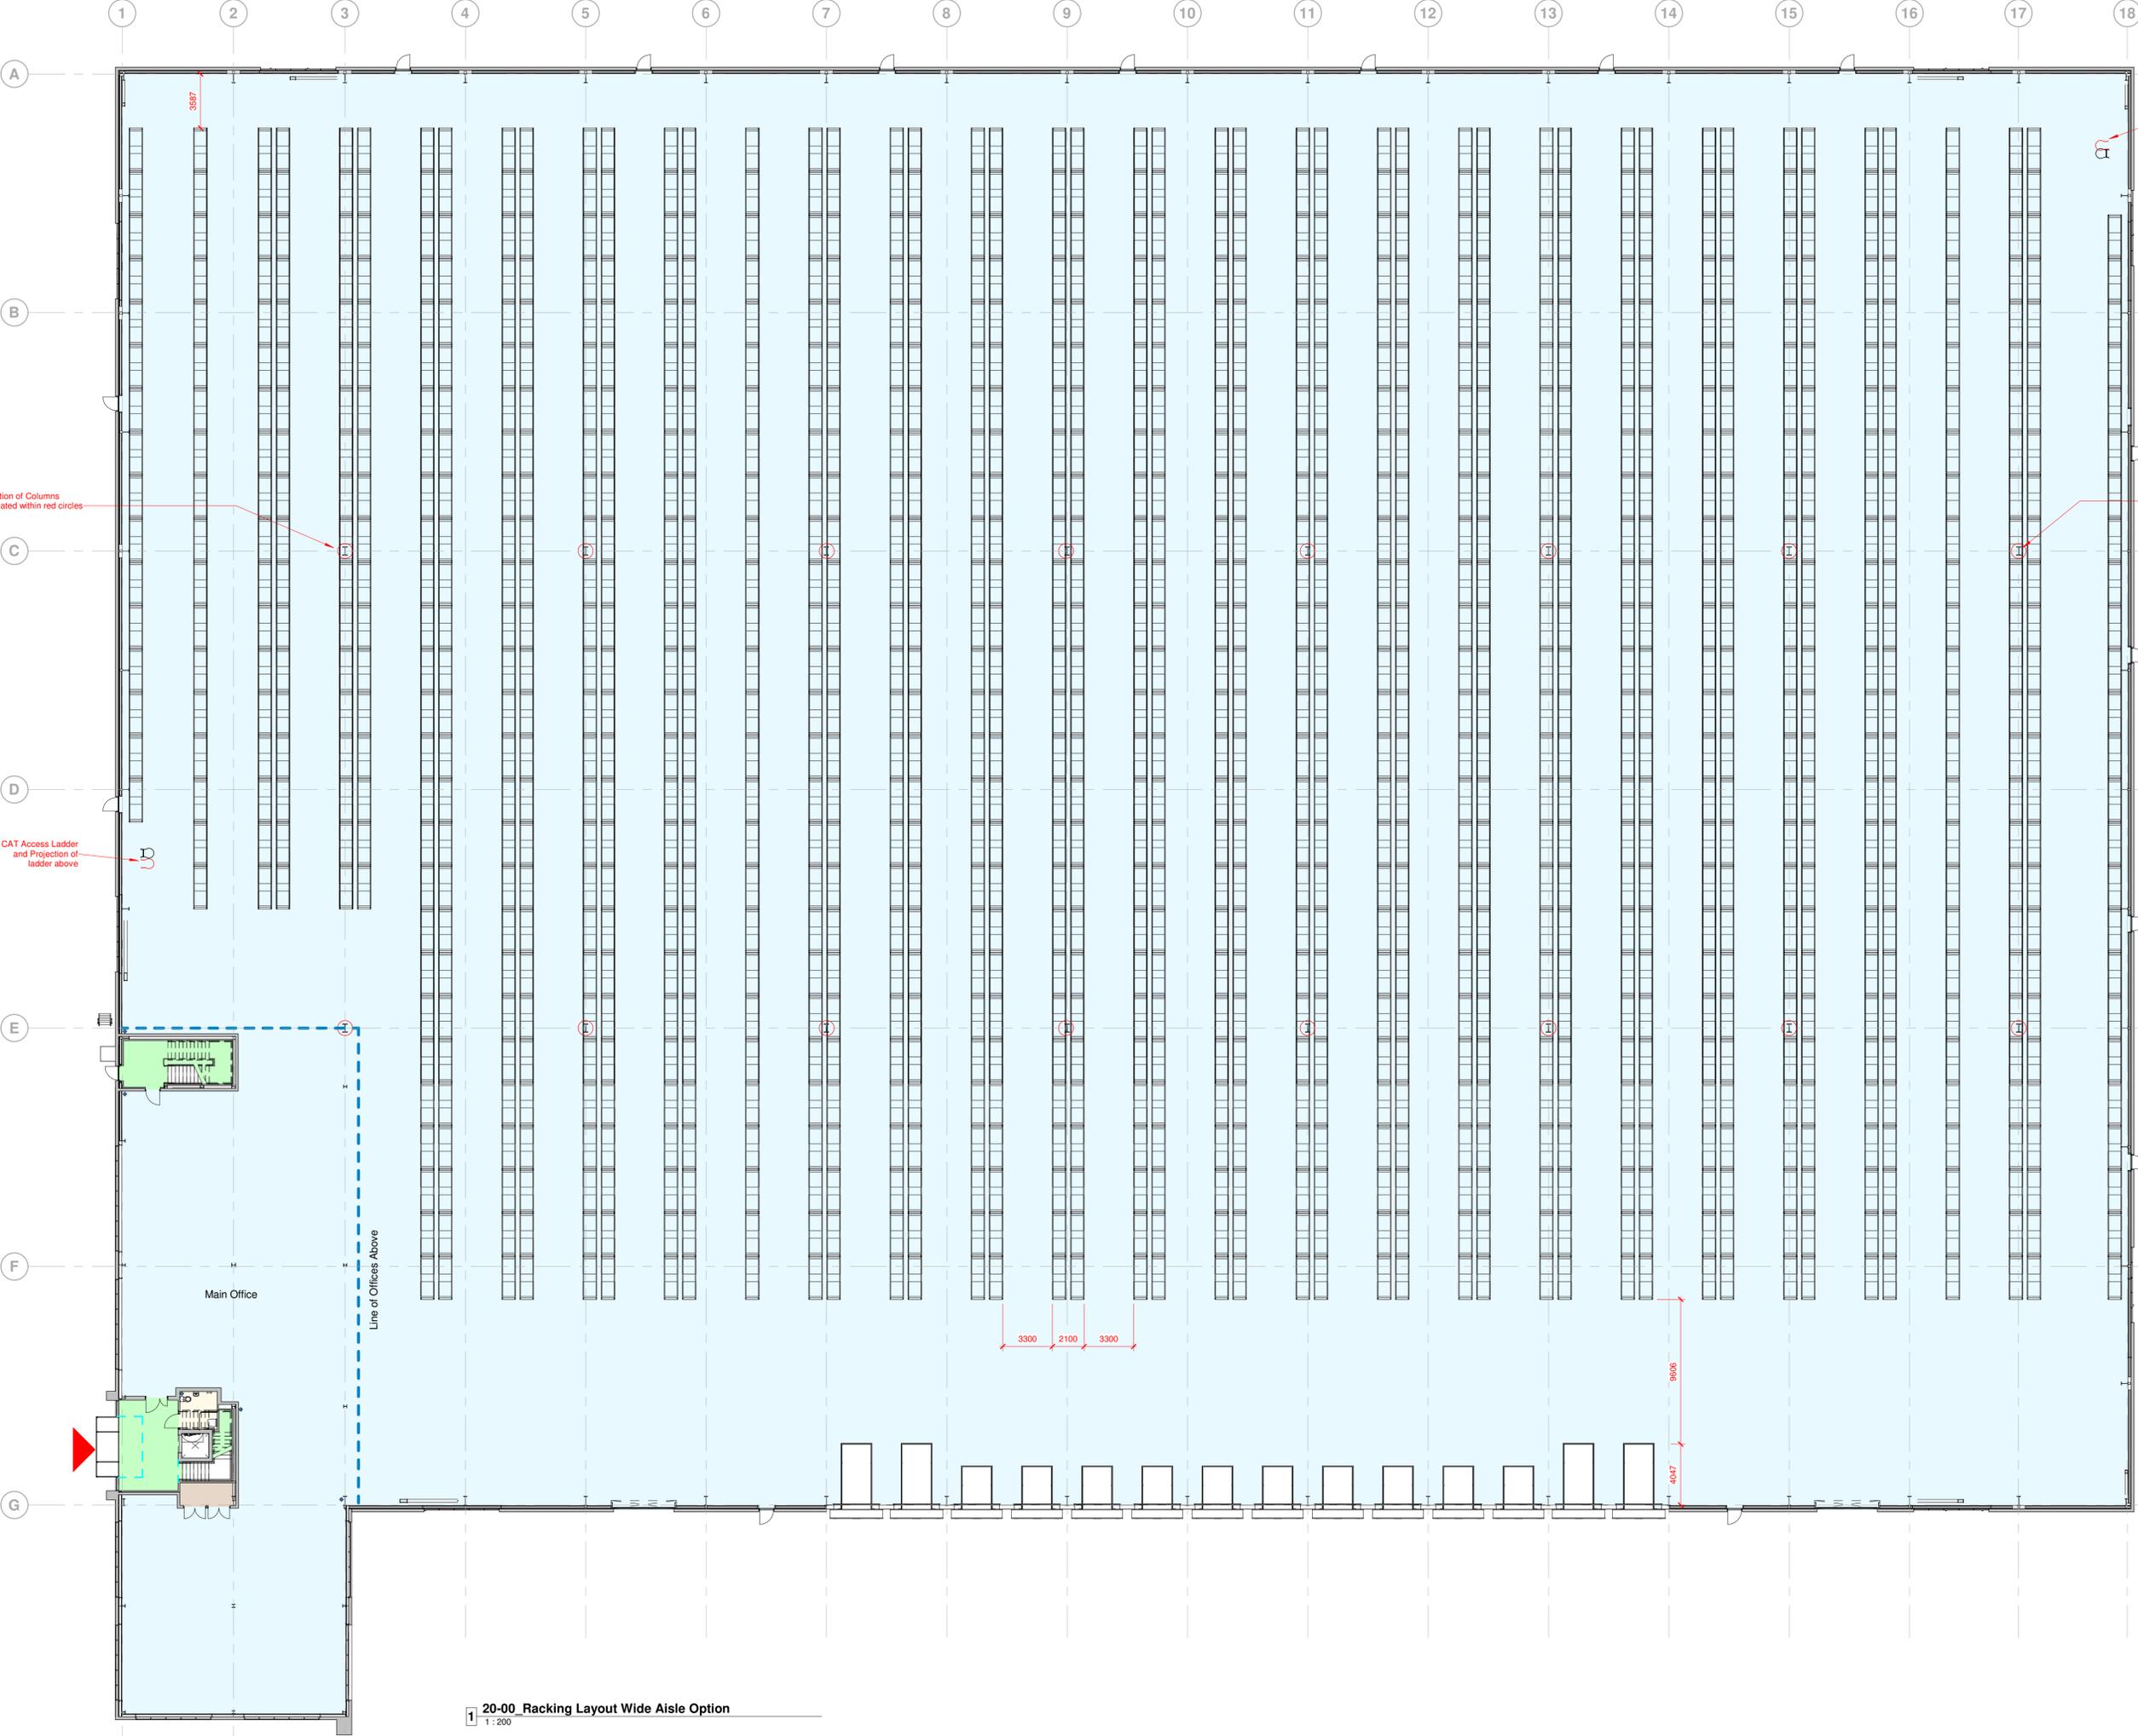

P1	First Issue	LG	14.12.22	BC
Rev	Revision Details	Drawn	Date	Checked

C4 Projects

Outsiders,
Widenspool Business Park,
Stockton Heath,
Warrington,
Cheshire, WA9 4JL
t: 01925 751 852
e: info@c4projects.co.uk
www.c4projects.co.uk

Project Management • Architecture • Building Surveying • Cost Consultancy

Client
HPREF | Konekt Investments S.a r.l. & Harworth Group plc

Project
Konekt
Knottingley

Drawing Title
Racking Layout Option 2 - Wide Aisle

Status Purpose of Issue
S2 SUITABLE FOR INFORMATION

Drawn by LG **Created** December 22

C4 Job no. 21078 **Scale** 1:200 @ A1

Dwg no.	Rev
21078-C4P-U3-00-DR-A-7002	P1

20-00 Racking Layout Wide Aisle Option
1:200